


C.DOOR

WPC FLUSH Door & **Classic** Frame

0 Audit, 97-04-14

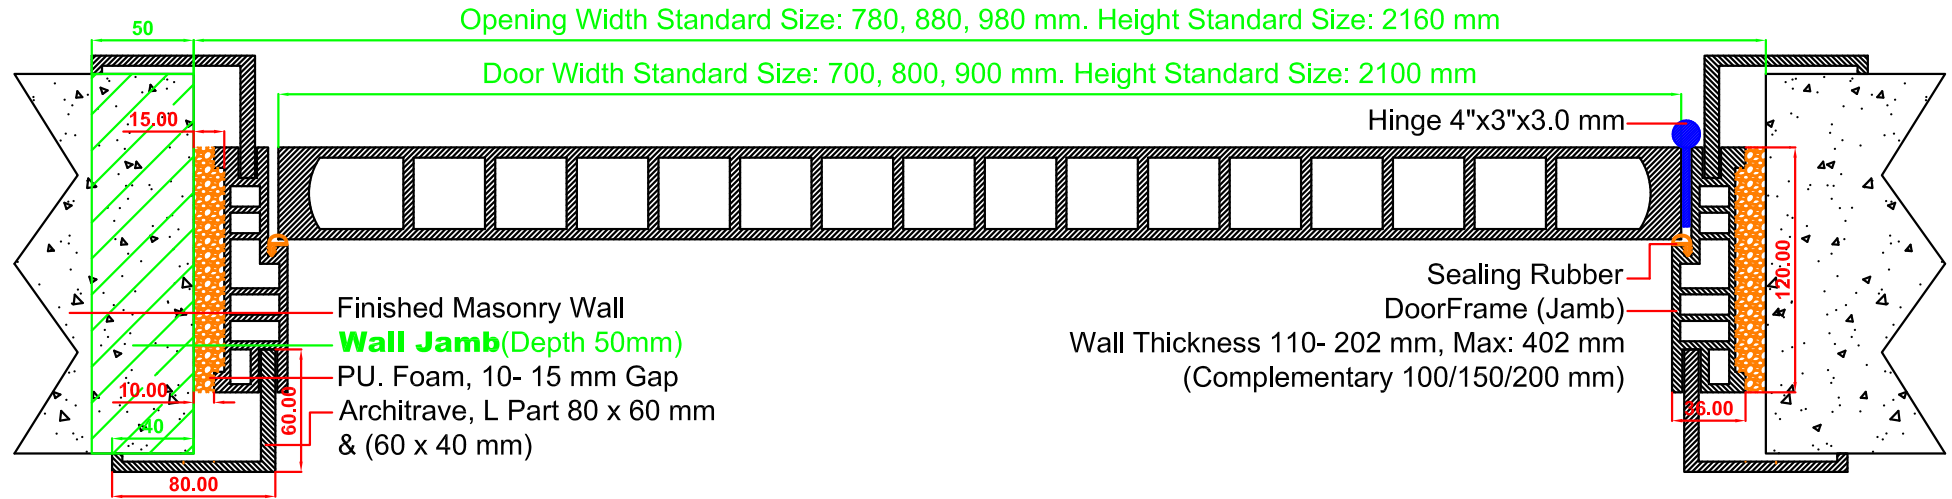

WPC FLUSH Door & **Classic** Frame Section C.DOOR

Audit / Date / # Map:

0 Audit / 97-04-14 / #970414

Scale:

Original DWG $\frac{1}{1}$

Drawing:

MOSTAFA MOHAMMADI

Confirm:

MOSTAFA MOHAMMADI

Technical Details:

Wall Thickness:

110 - 202 mm

Complementary Profile:

100 / 150 / 200 mm

Architrave Type:

80 x 60 mm